


LEGEND

- ① 6' x 20' x 2' Deep Excavation for Temporary Foundation
- ② 4' x 38' Min Falsework Pier on Pads
- ③ 4 ea Temporary Driven Steel Pile
- ▨ Limits of Bridge Removal
- Temporary measures for new bridge construction to be performed primarily in first construction season
- Temporary measures for existing bridge removal to be performed in second construction season

TEMPORARY BLADDER DAM TO EXCLUDE WATER FROM CONSTRUCTION OF FOUNDATION, WORK TRESTLE, AND FALSEWORK SUPPORTS. REMOVE IMMEDIATELY AFTER WORK THAT REQUIRES WATER EXCLUSION IS IN PLACE

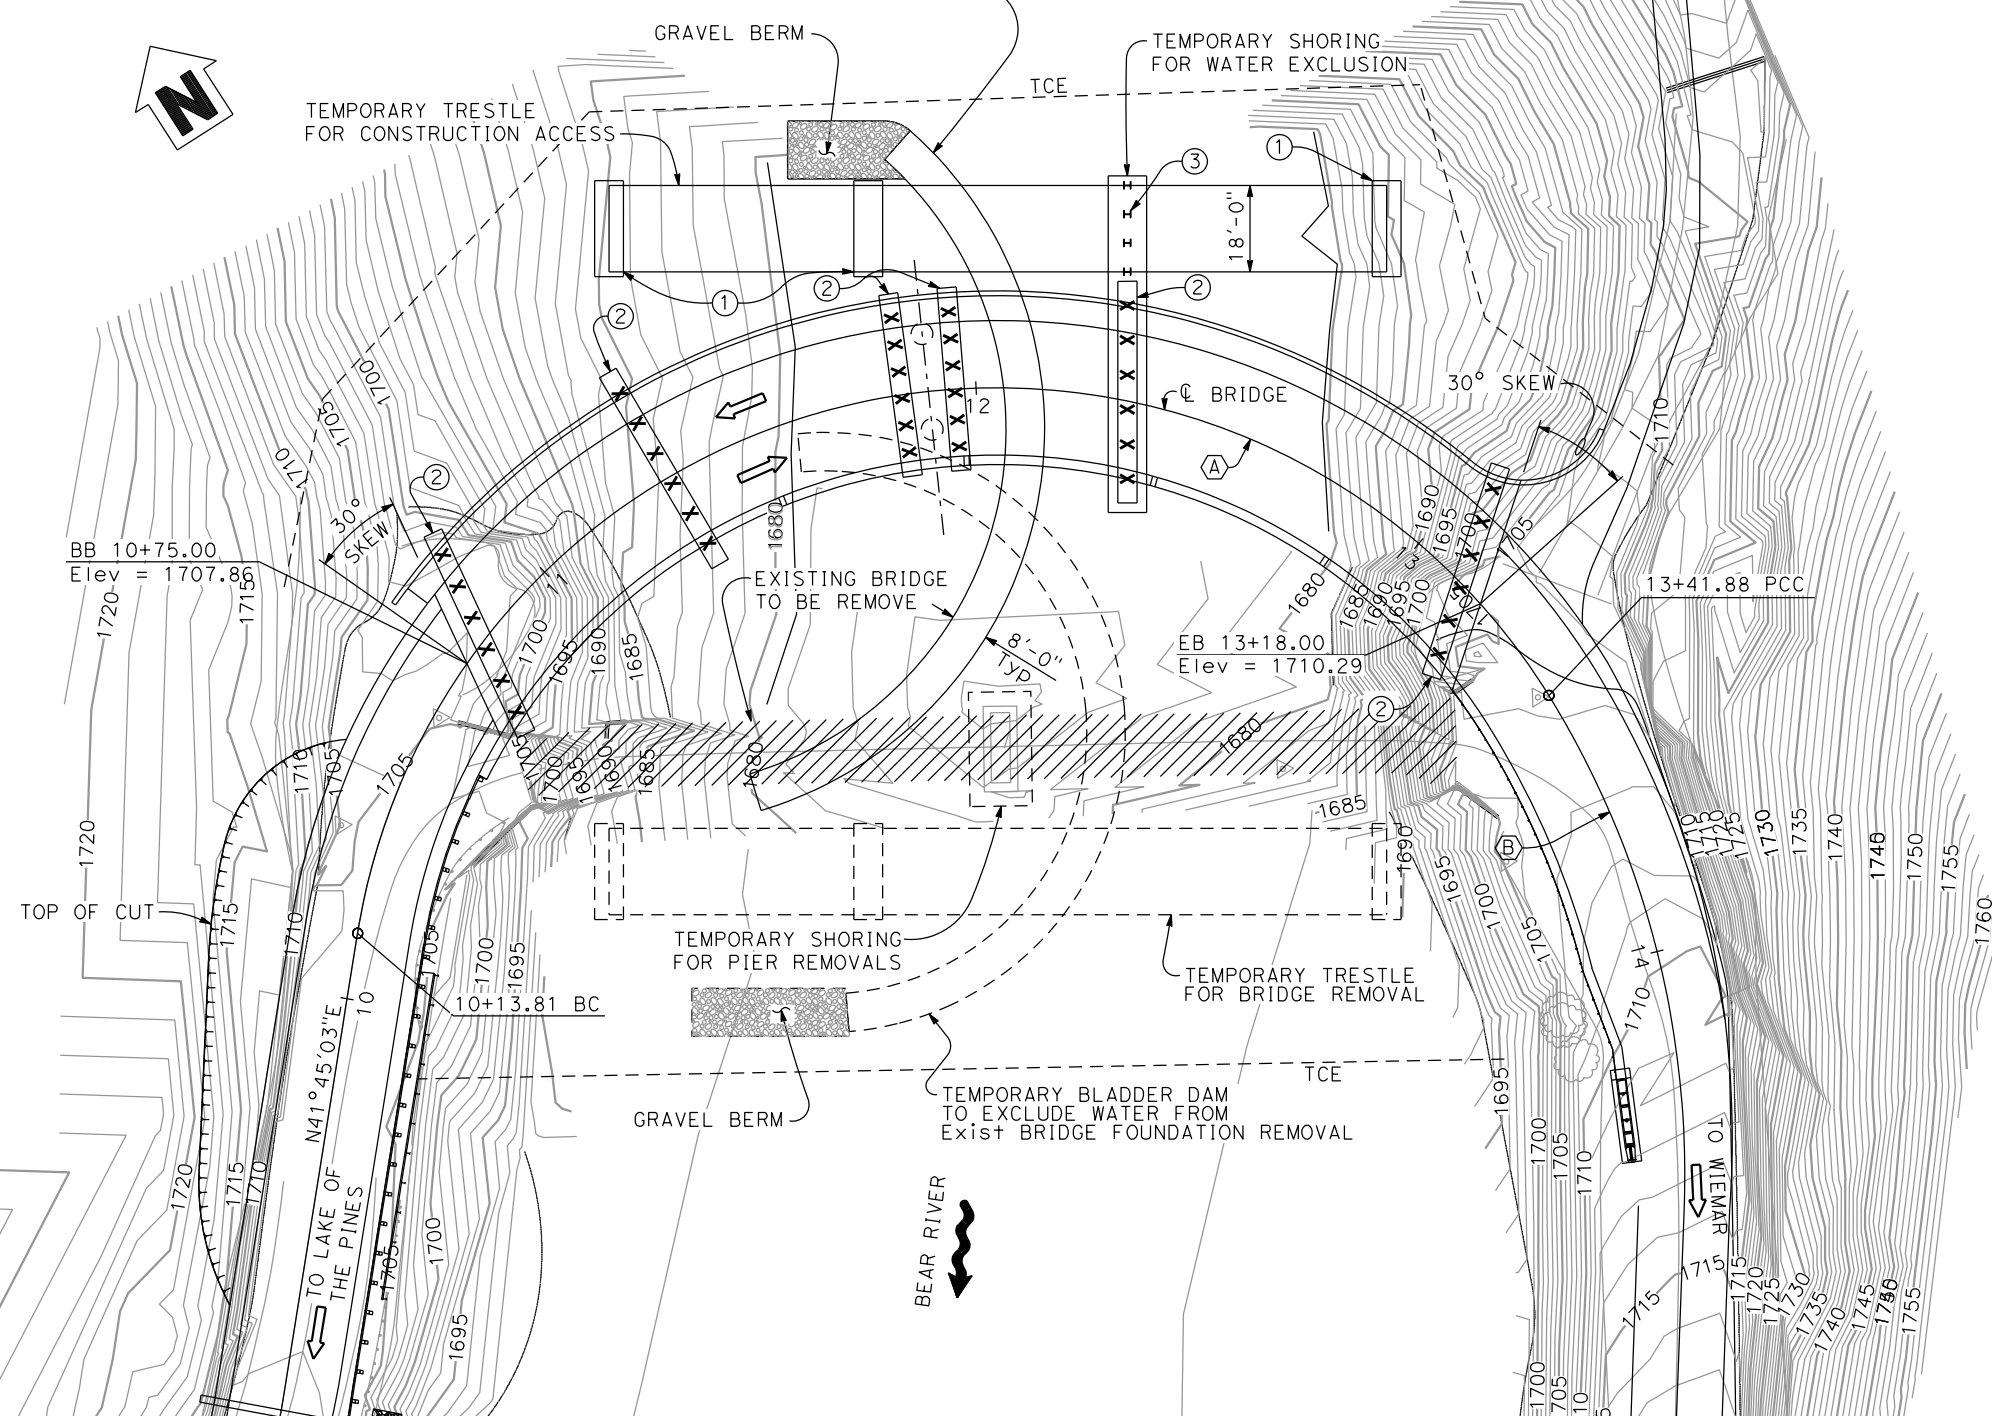

TEMPORARY WORK AND ACCESS TRESTLE PLAN

1" = 20'

CURVE DATA

(A)	(B)
R = 135.00'	R = 189.99'
Δ = 139°14'00"	Δ = 33°44'17"
T = 363.26'	T = 57.61'
L = 328.06'	L = 111.87'

October 7, 2022



DOG BAR ROAD BRIDGE OVER BEAR RIVER

PREPARED BY:
DOKKEN
 ENGINEERING